




5 eaves - beam of Section a-a
1 : 10

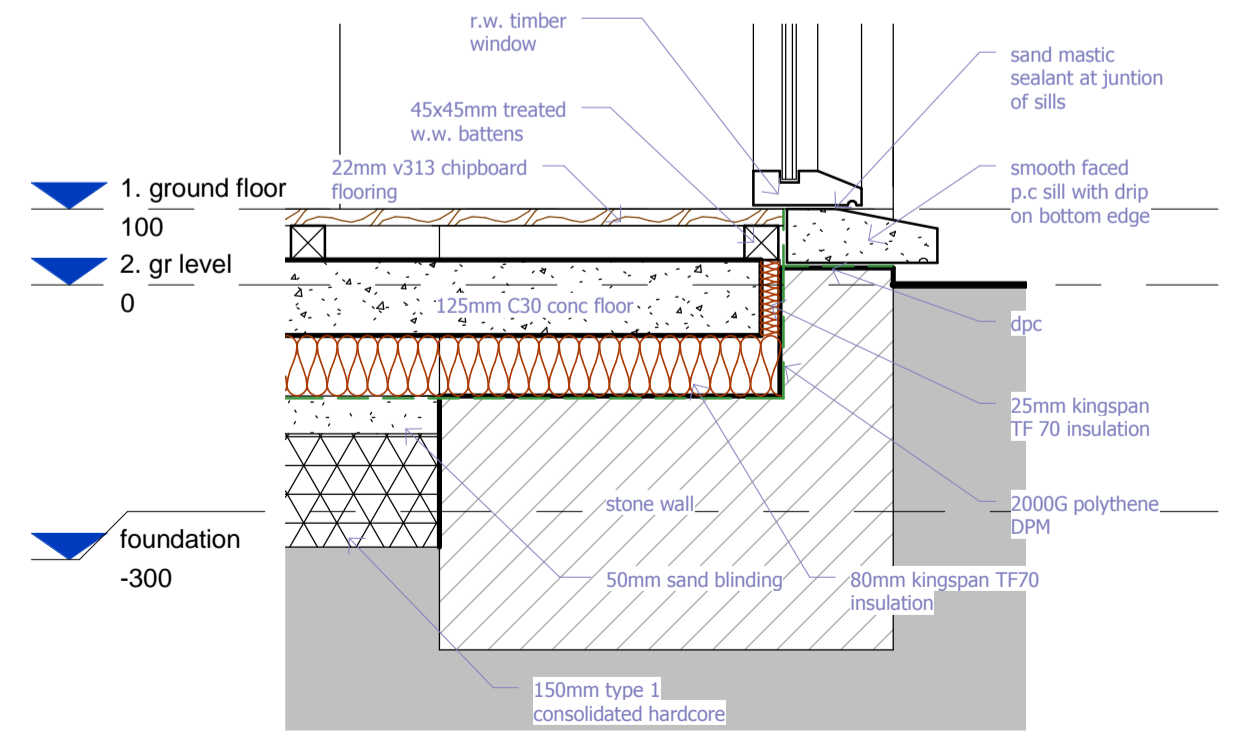

4 sill detail Section a-a
1 : 10

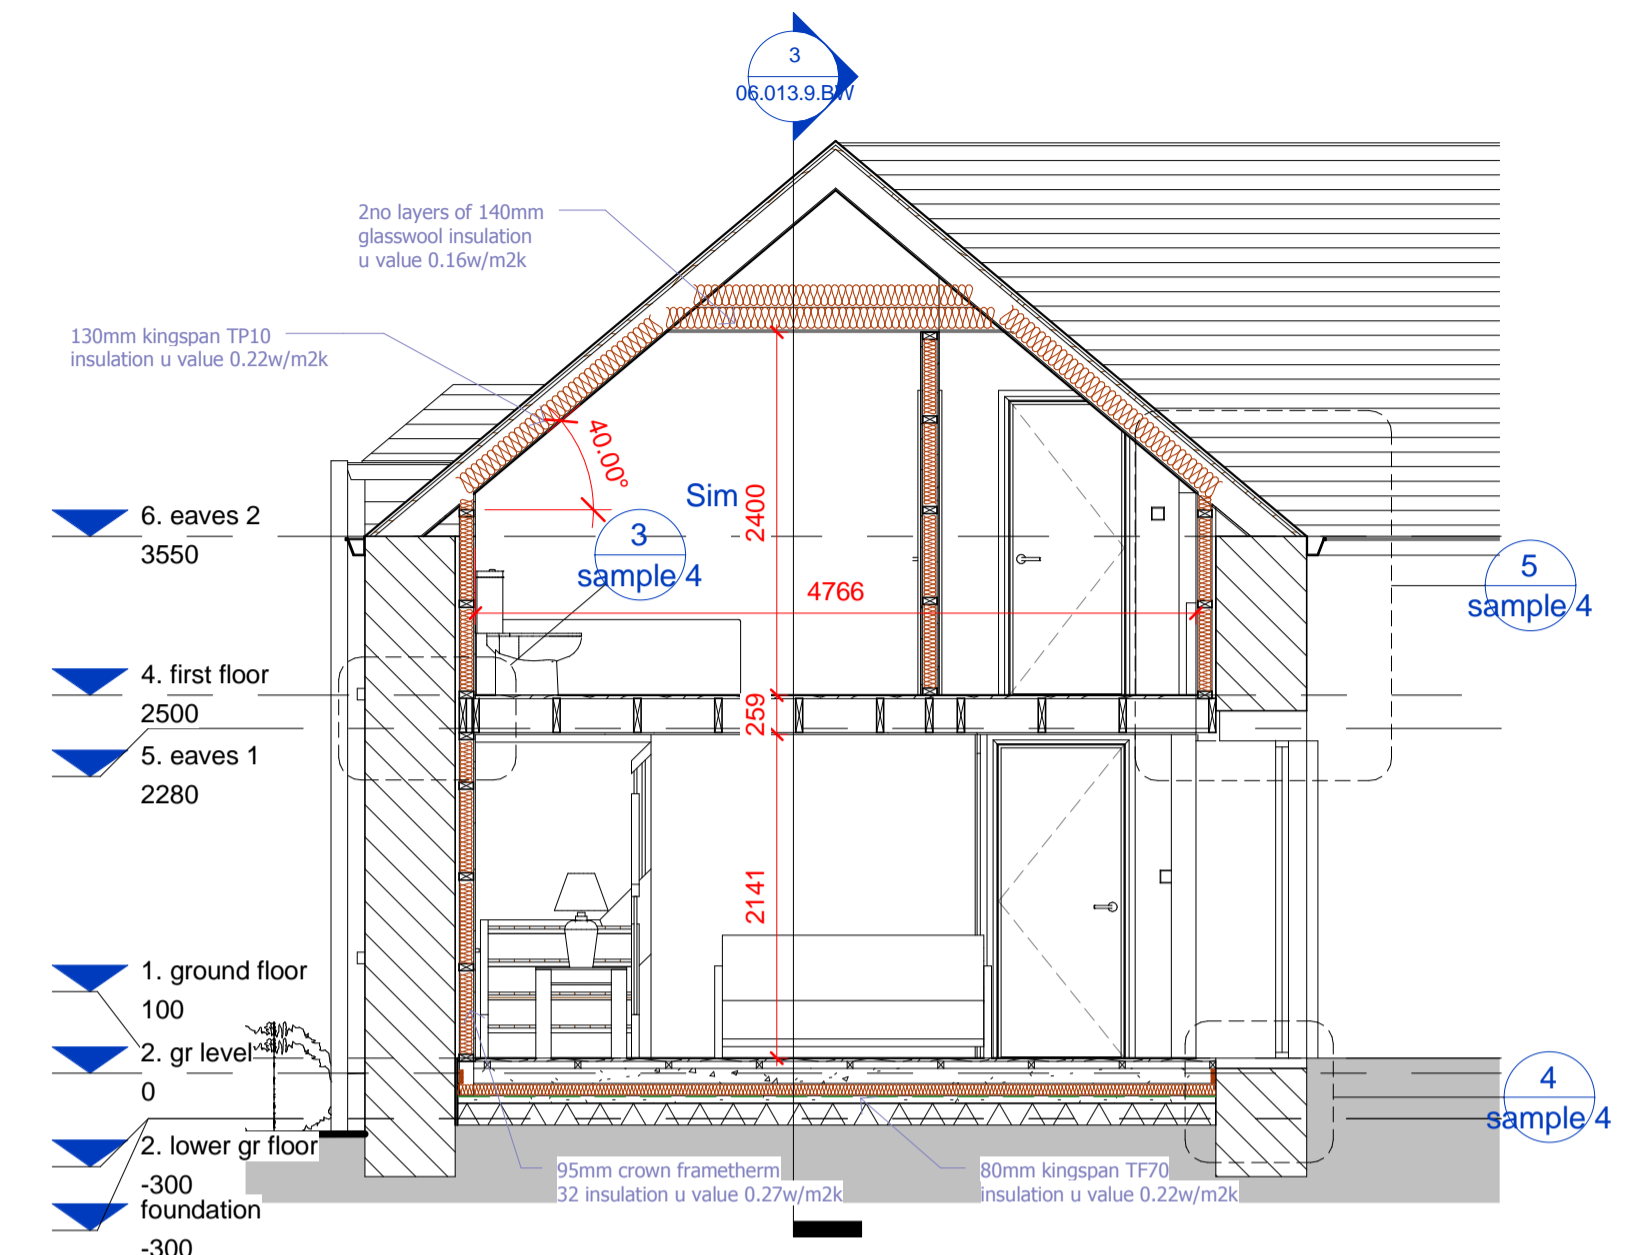

1 Section a-a
1 : 50

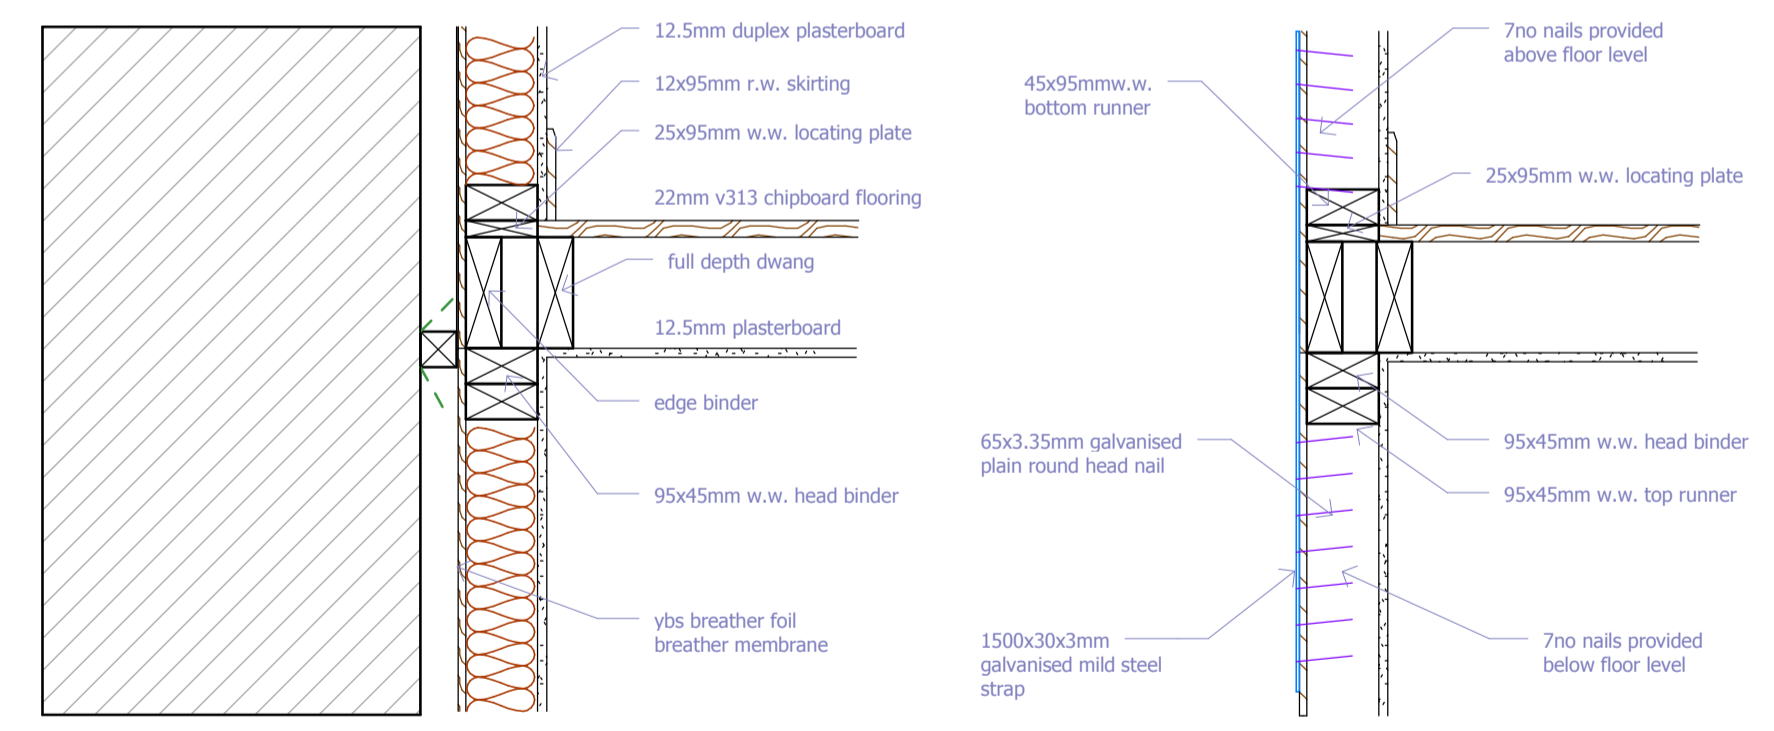

3 first floor / wall
1 : 10

| Revision Schedule | | | section sheet 1 | |
|--|----------------------|---------------|-----------------------|-------------------|
| Revision Number | Revision Description | Revision Date | Project number | |
| | | | sample 4 | |
| | | | Date | |
| | | | Drawn by | |
| © website information of subdomain of lade website.net | | | copyright of ASDesign | ScaleAs indicated |

andrew spence design
 an studio four
 4 john streets
 montrrose
 angus
 dd10 8lj
 Tel: 01874 880514
 Fax: 01874 880516
 info@as4-arch.co.uk