




**3** 3D View 2\_1  
1:1



**1** Section 1  
1:100



**4** 3D View 3\_1  
1:1

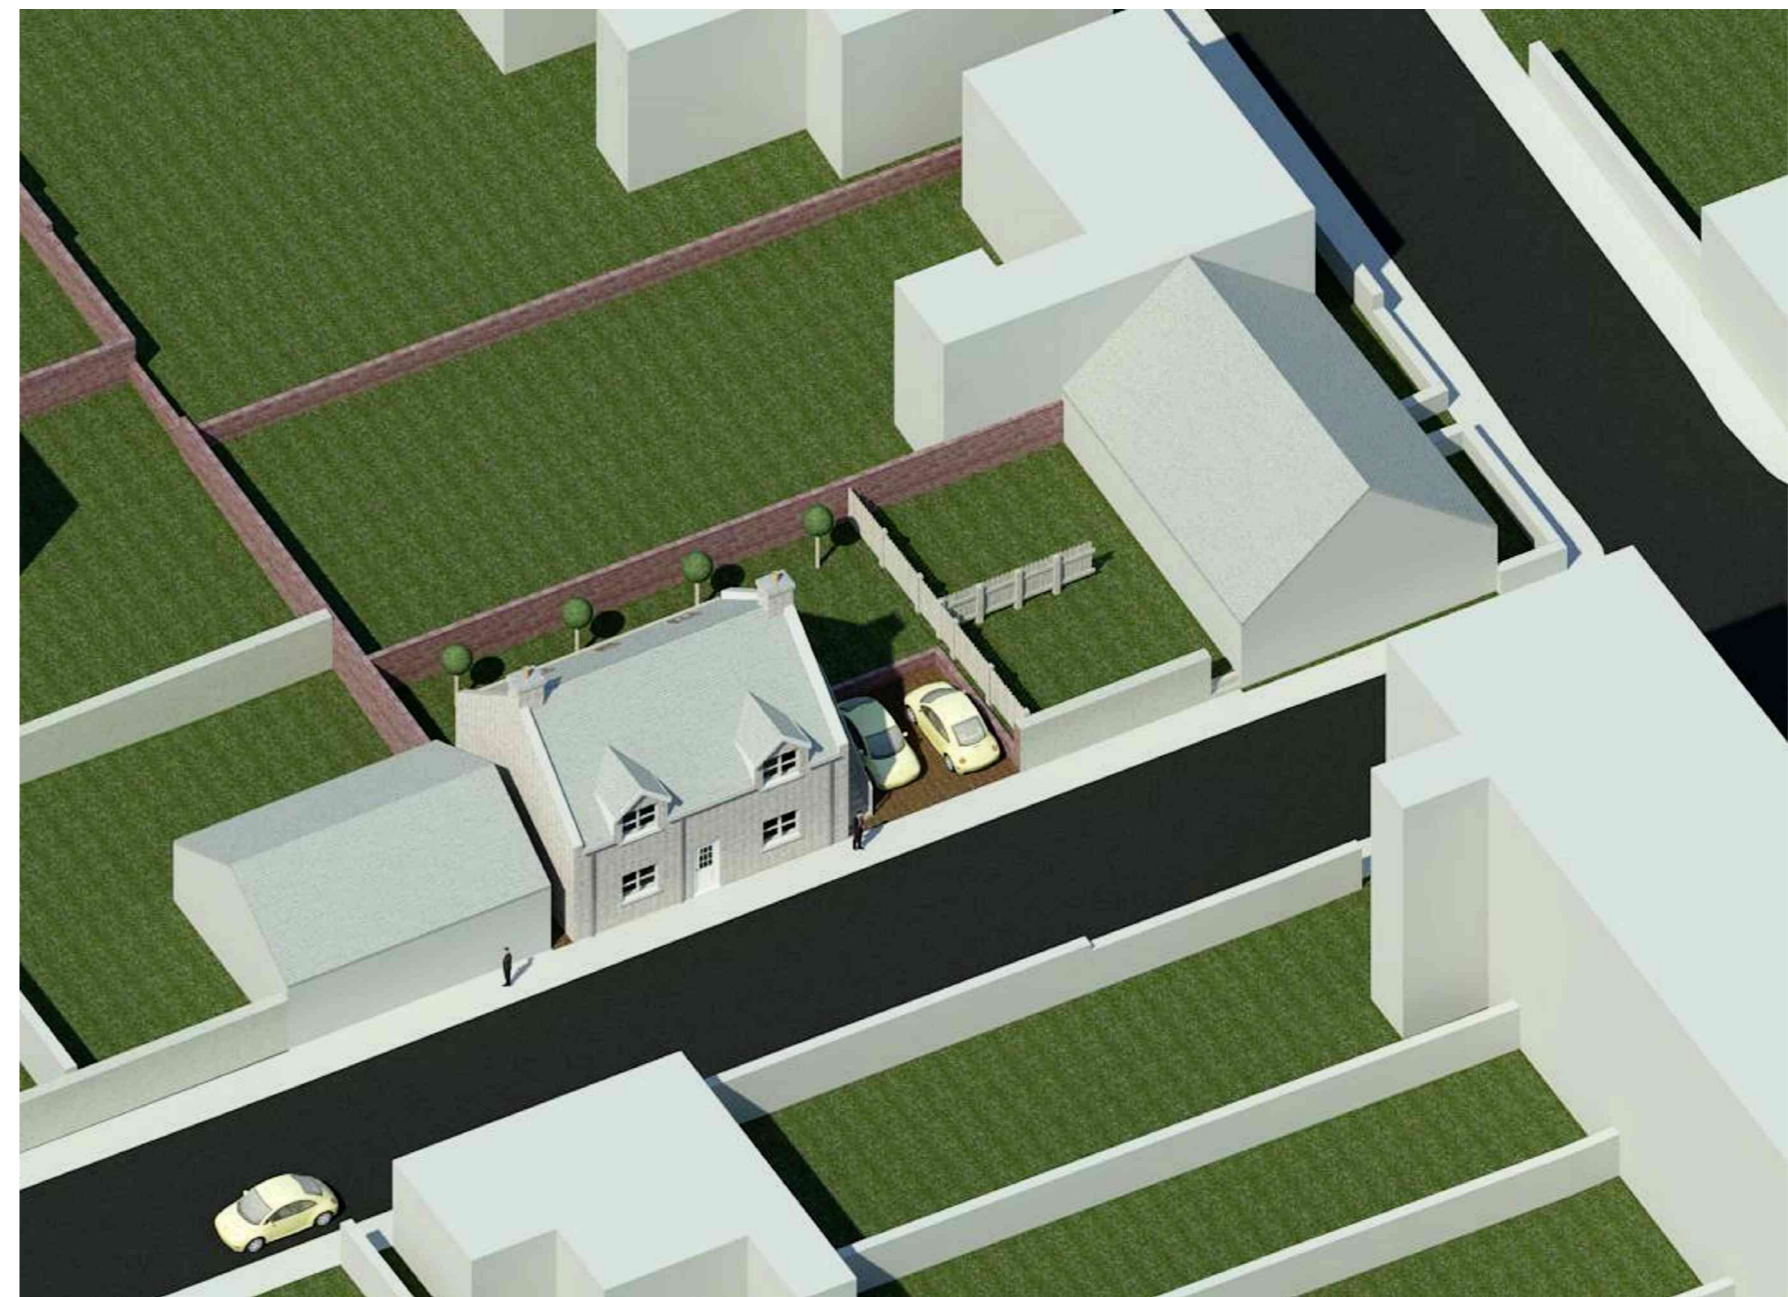

**2** -3D-\_2  
1:1

Revision Schedule			section and 3D views		sample 3	<small>andrew spence design at studio four 4 john street manitoba angus td10 8lj</small> 
Revision Number	Revision Description	Revision Date	Project number			
			Date			
			Drawn by			
			copyright of ASDesign		ScaleAs indicated	<small>Tel: 01874 880514 Fax: 01874 880518 info@asdesign-arch.co.uk</small>